




TOWARD STREET

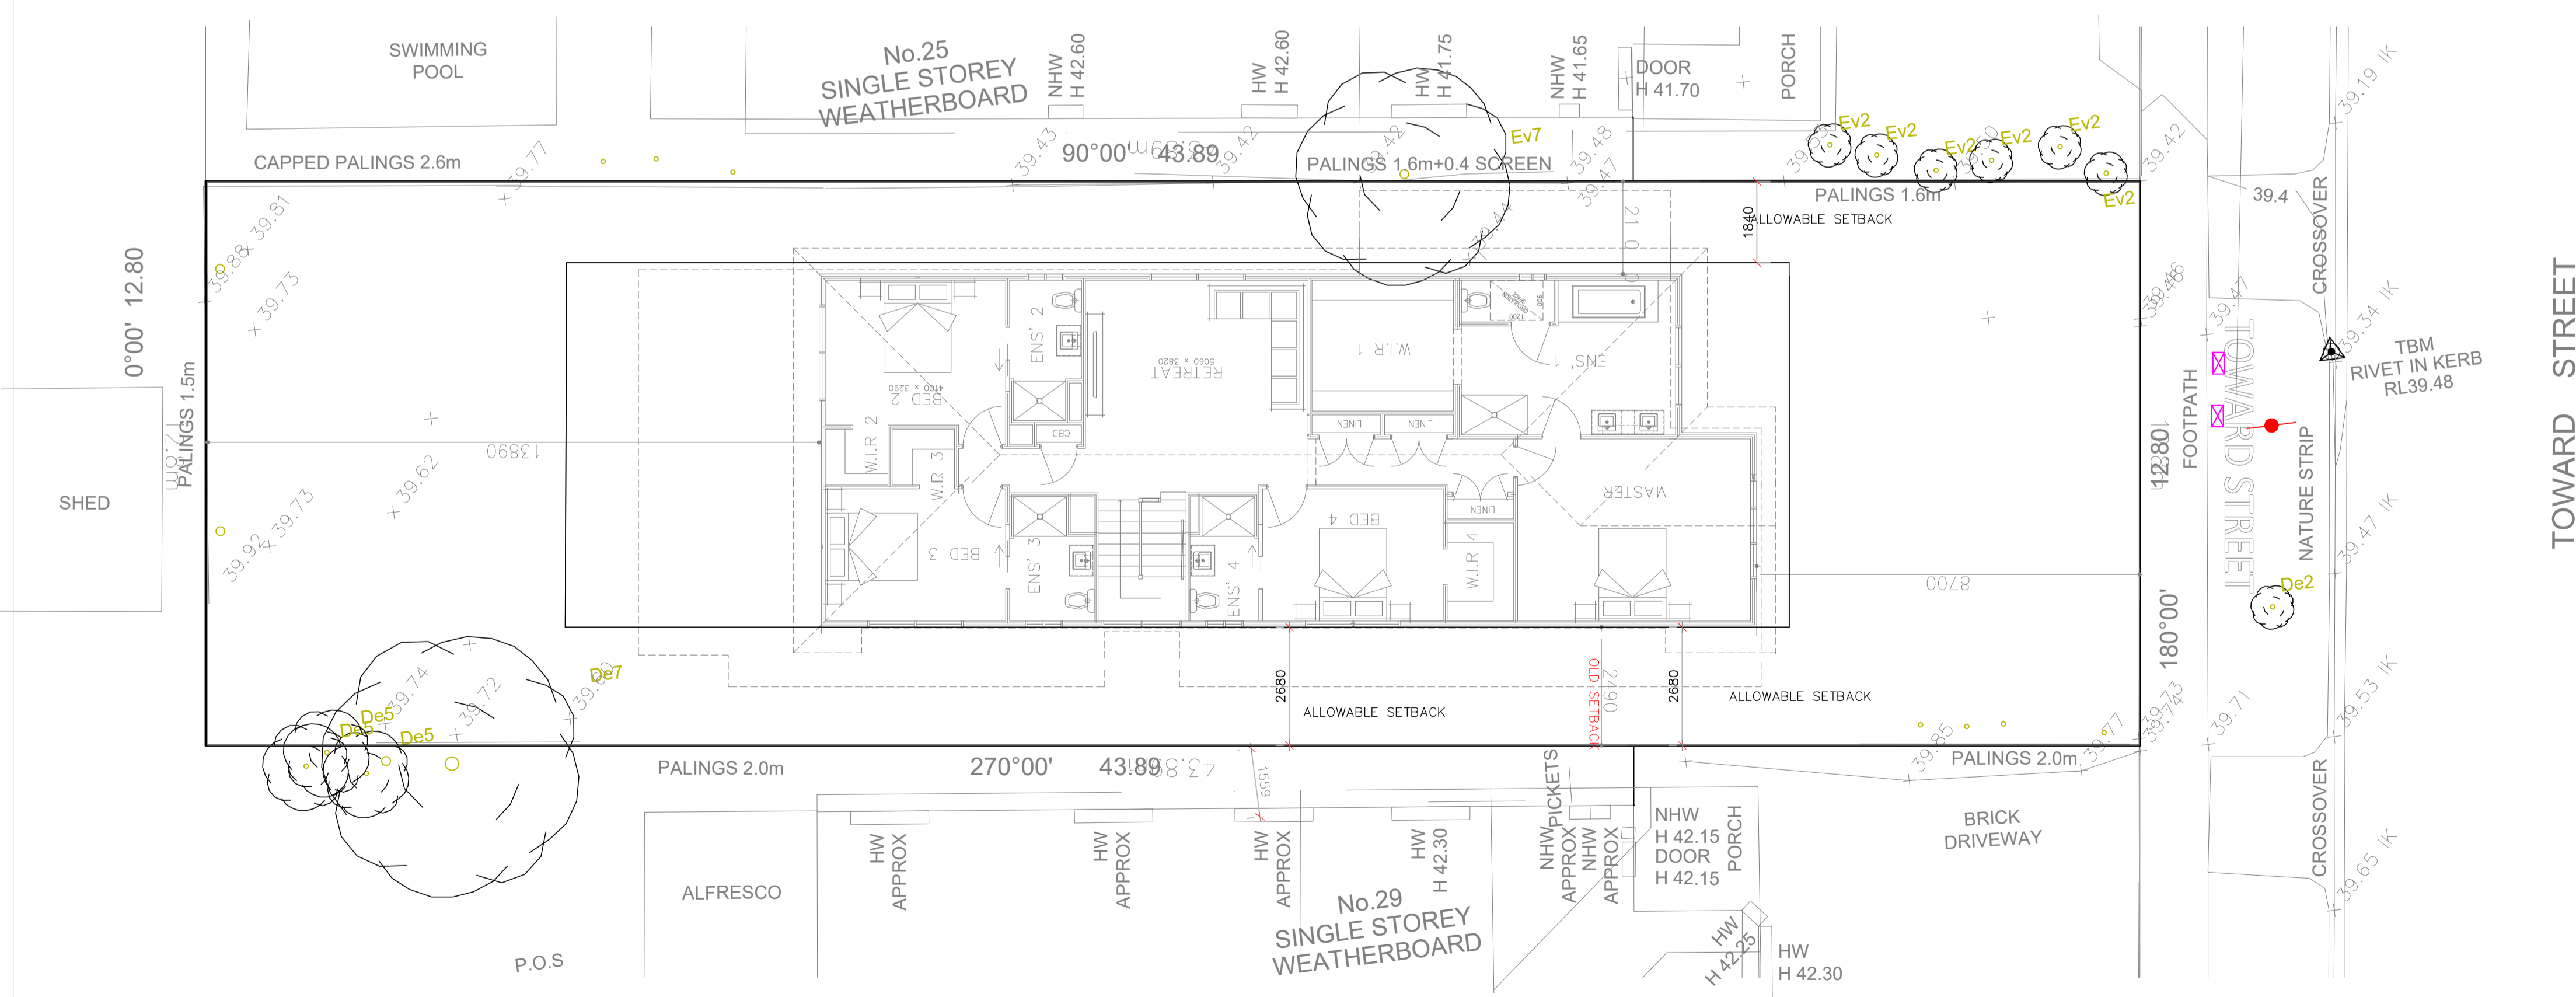

TOWARD STREET

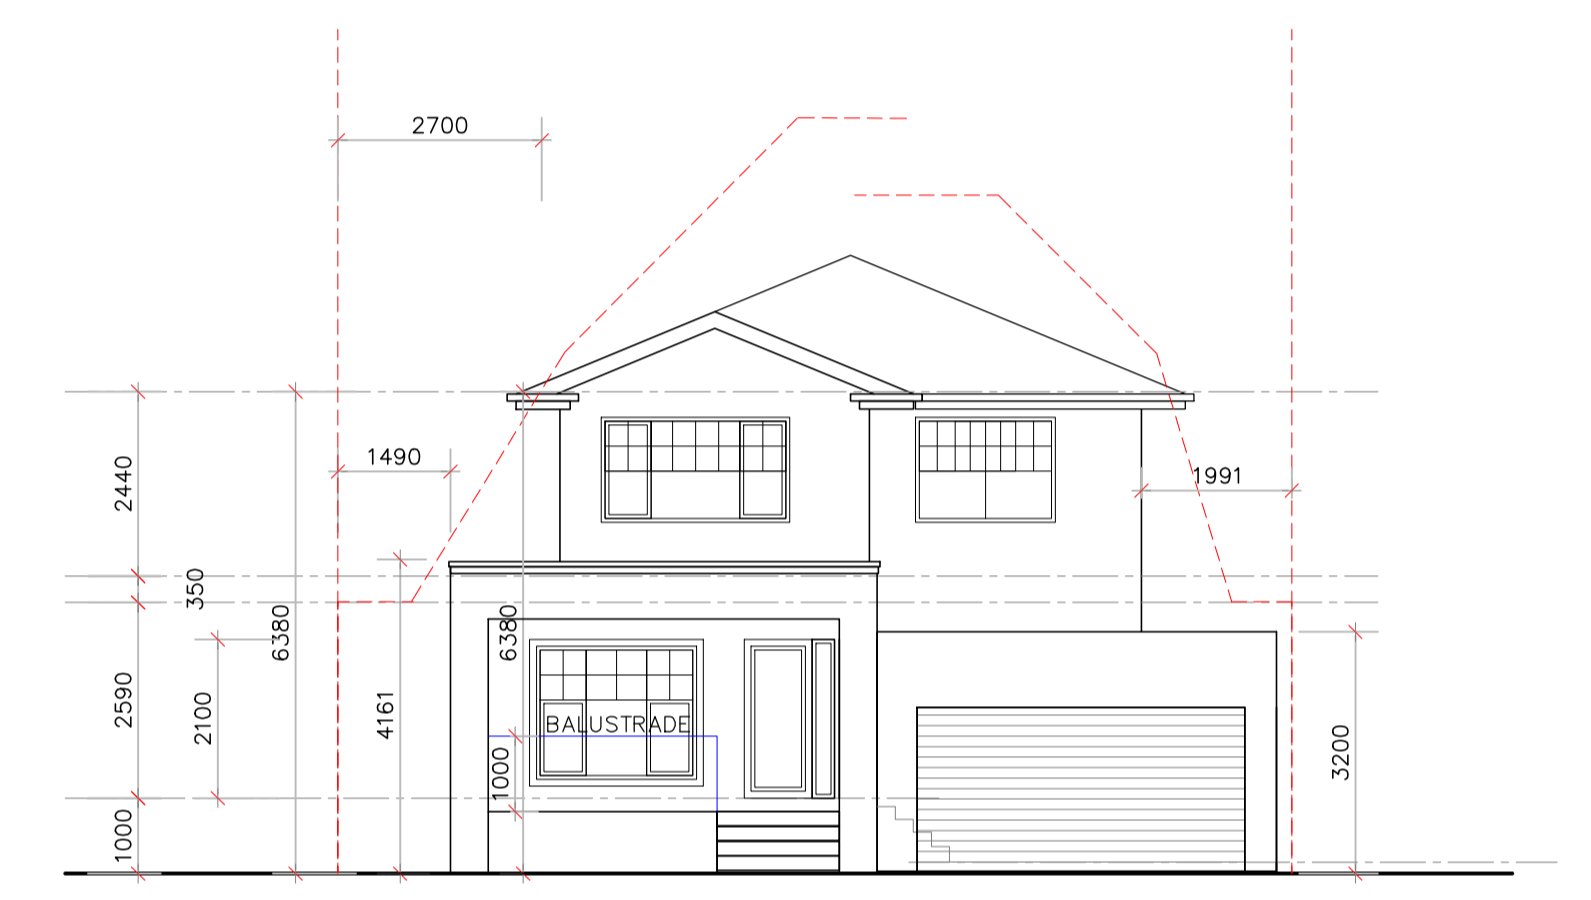

FRONT ELEVATION OPTION 1

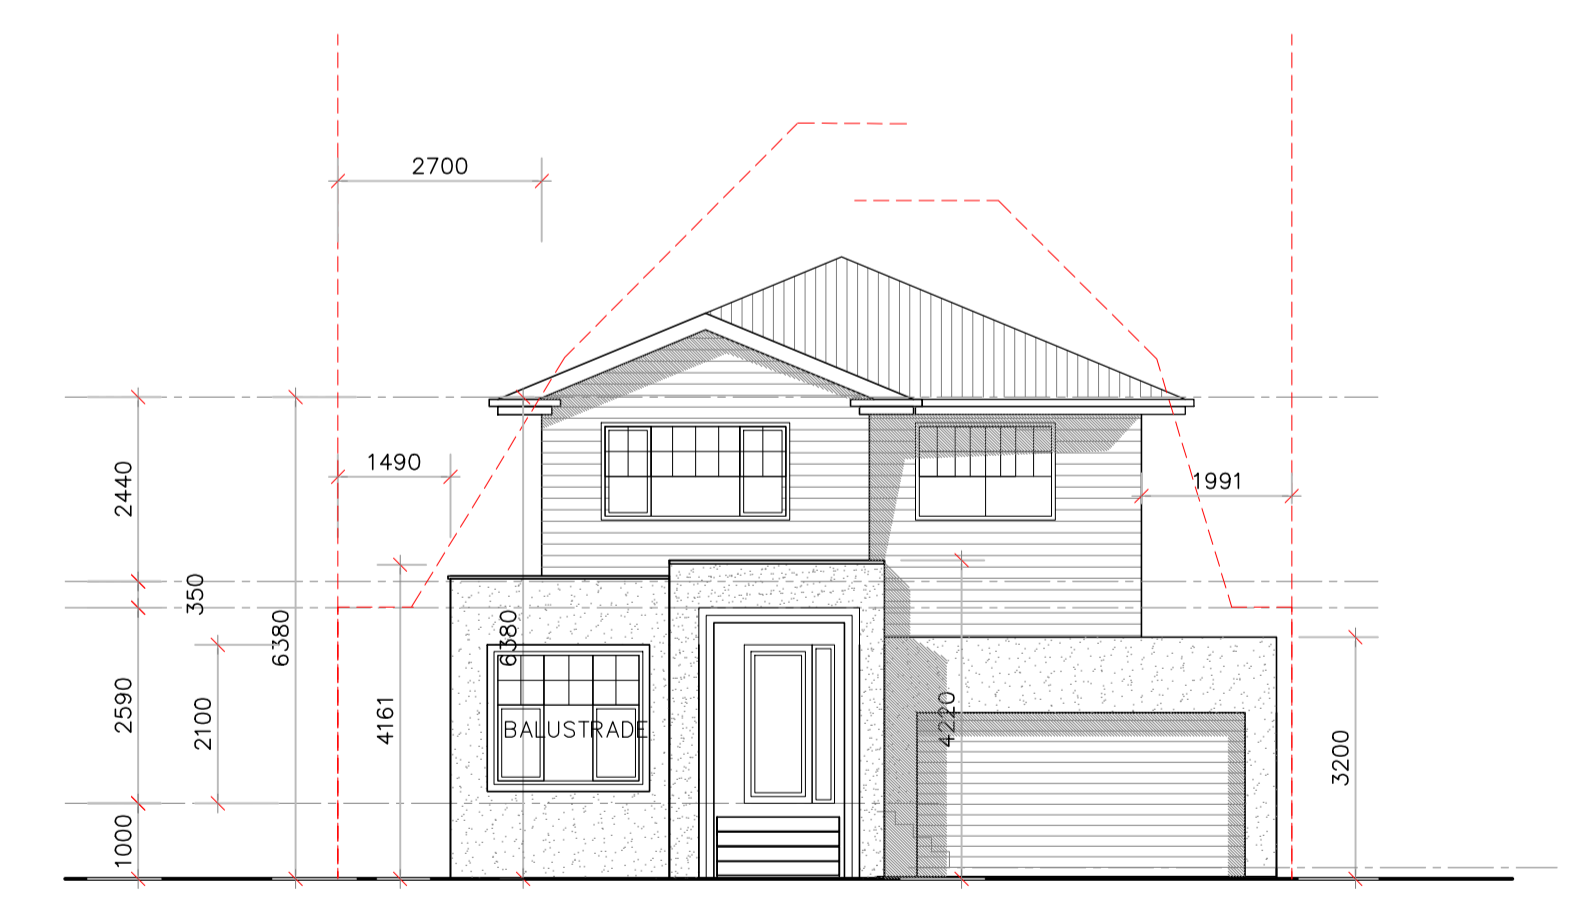

FRONT ELEVATION OPTION 2

**Archiscale**  
**A1**  
 591 PLENTY ROAD PRESTON 3072 VIC.  
 TEL: 613 9478 8873, FAX: 613 9478 4007, WEB: archiscale.com

CLIENT: AMY

DRAWN: ARCHISCALE

JOB NO:

DATE: JAN 2026

SCALE: 1:100@A1

SITE ADDRESS: 27 Toward Street, Murrumbena

SHEET 3 Feasibility

